






HAFNARBRAUT 16, HÖFN GRENDAKYNNING

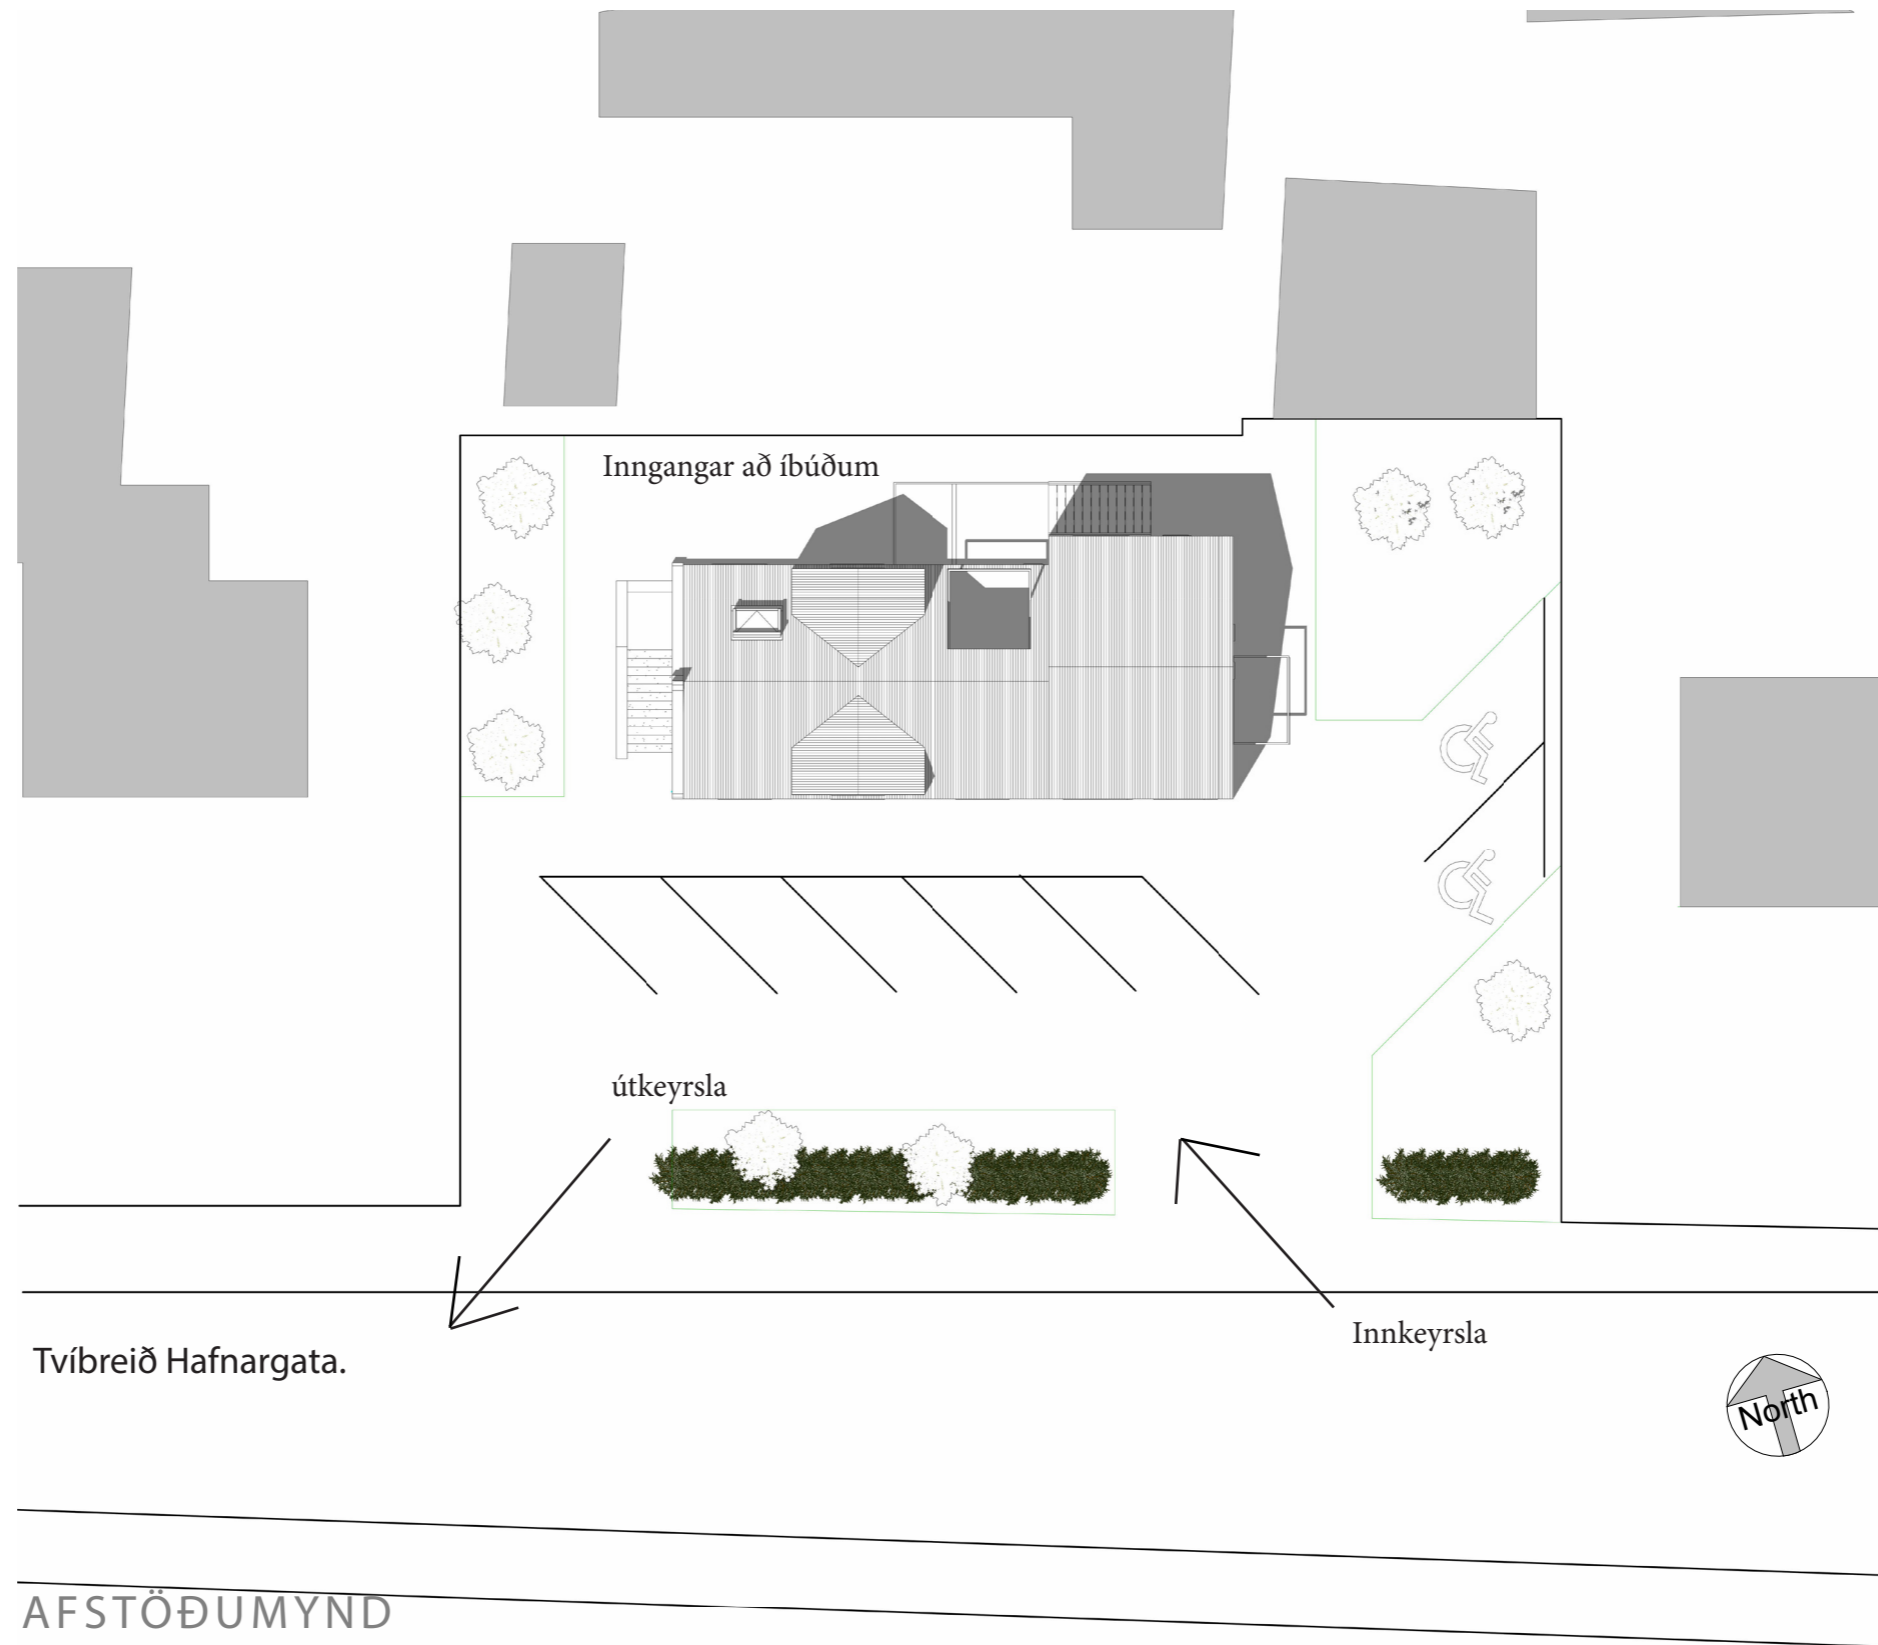


HAFNARBRAUT 16, HÖFN GRENDARKYNNING

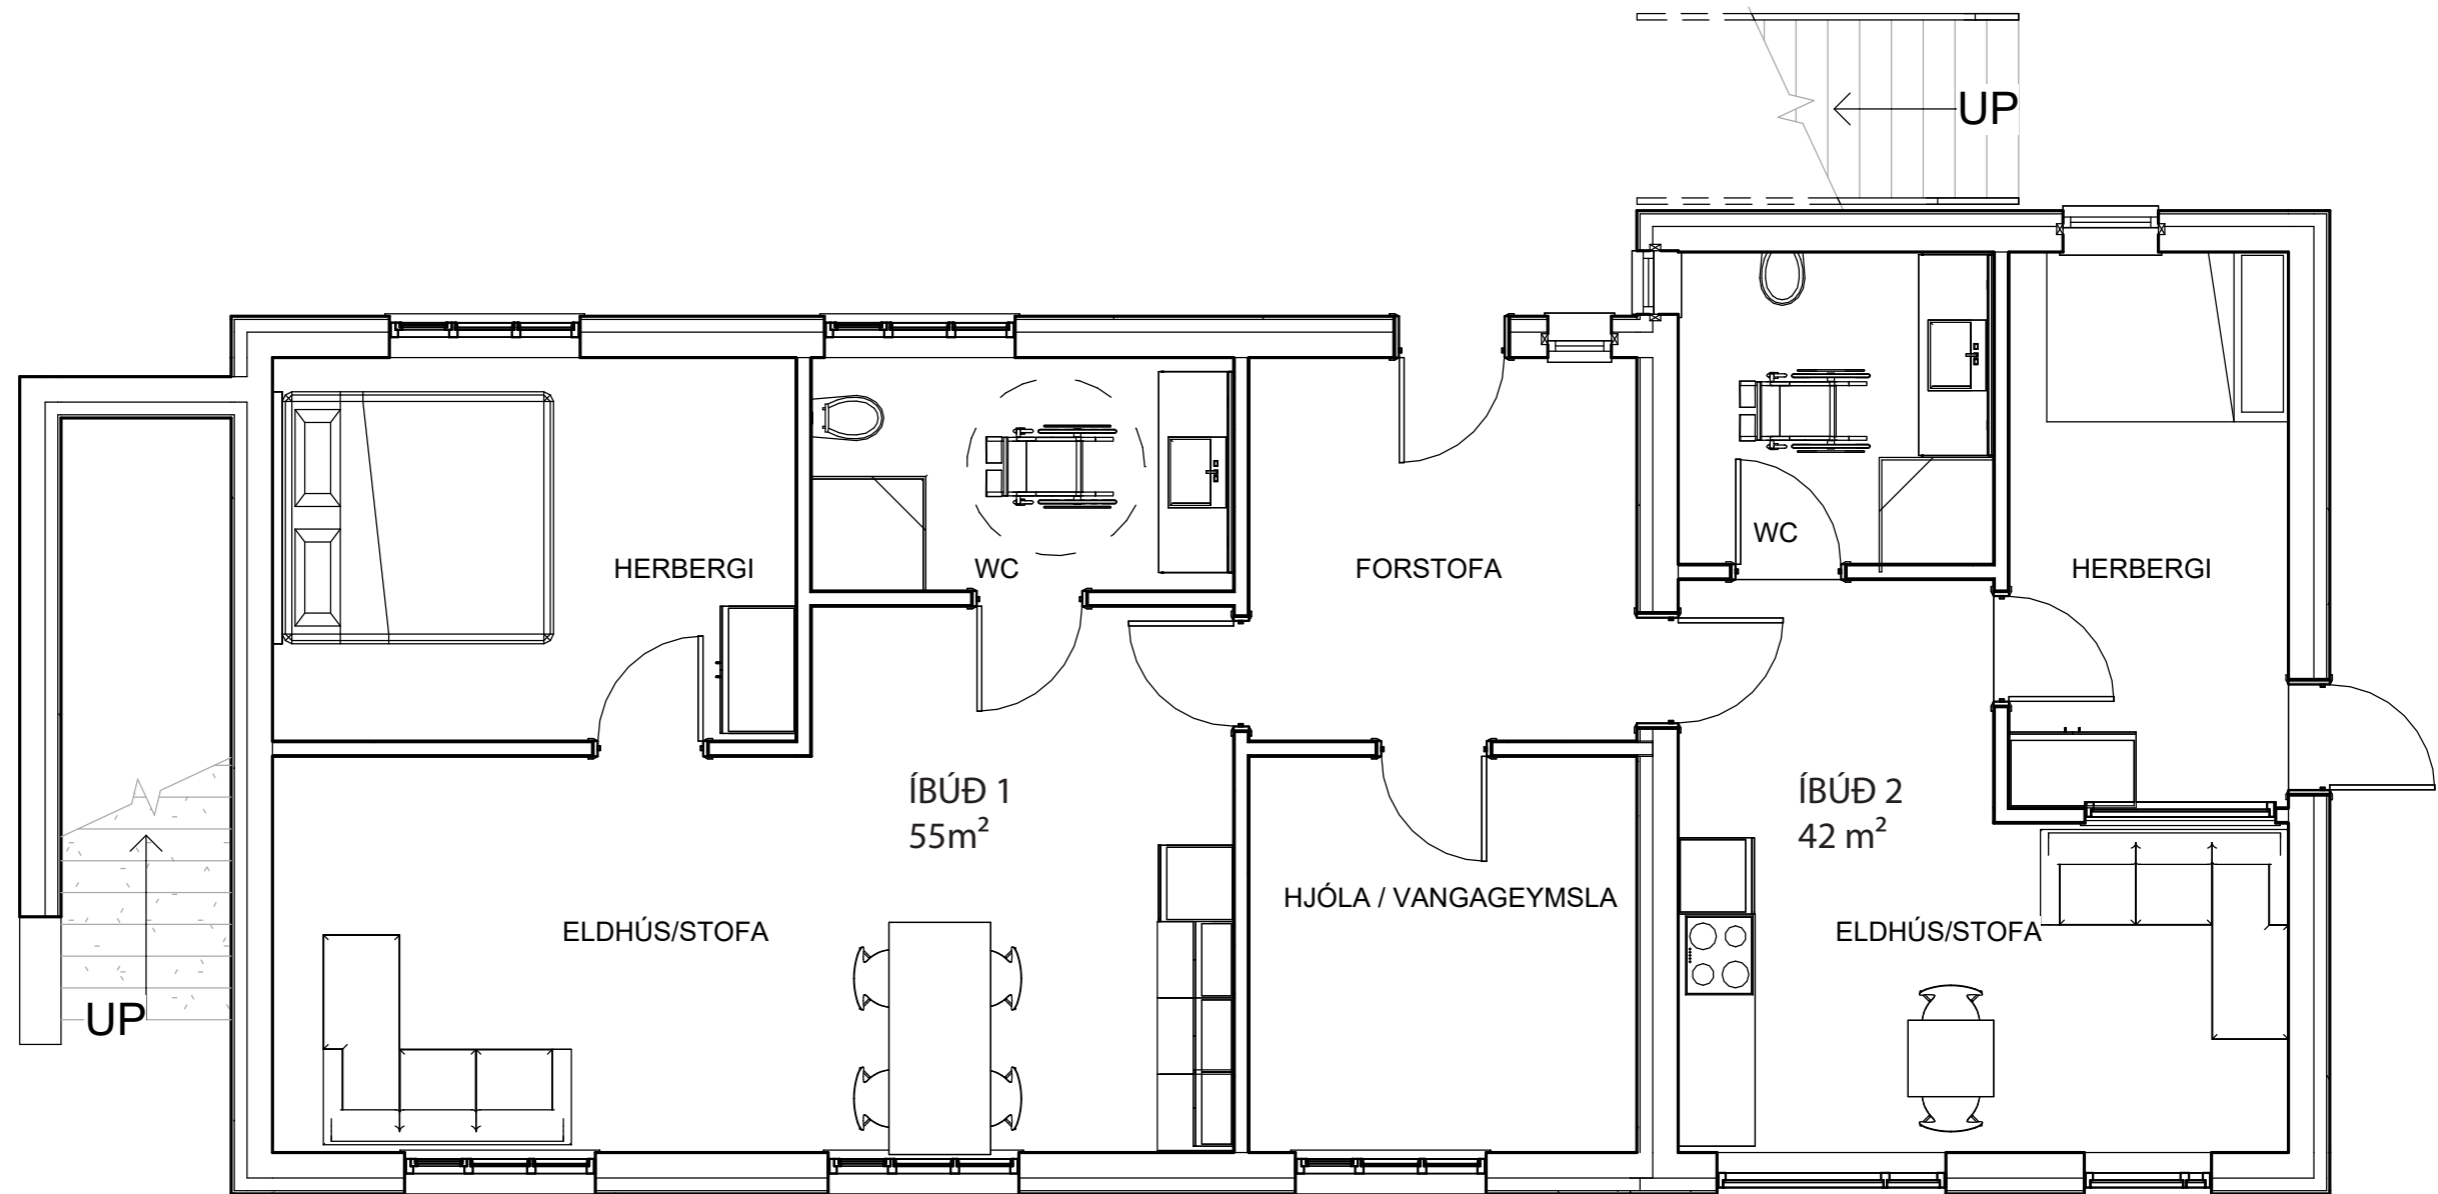

1 . H Æ Ð

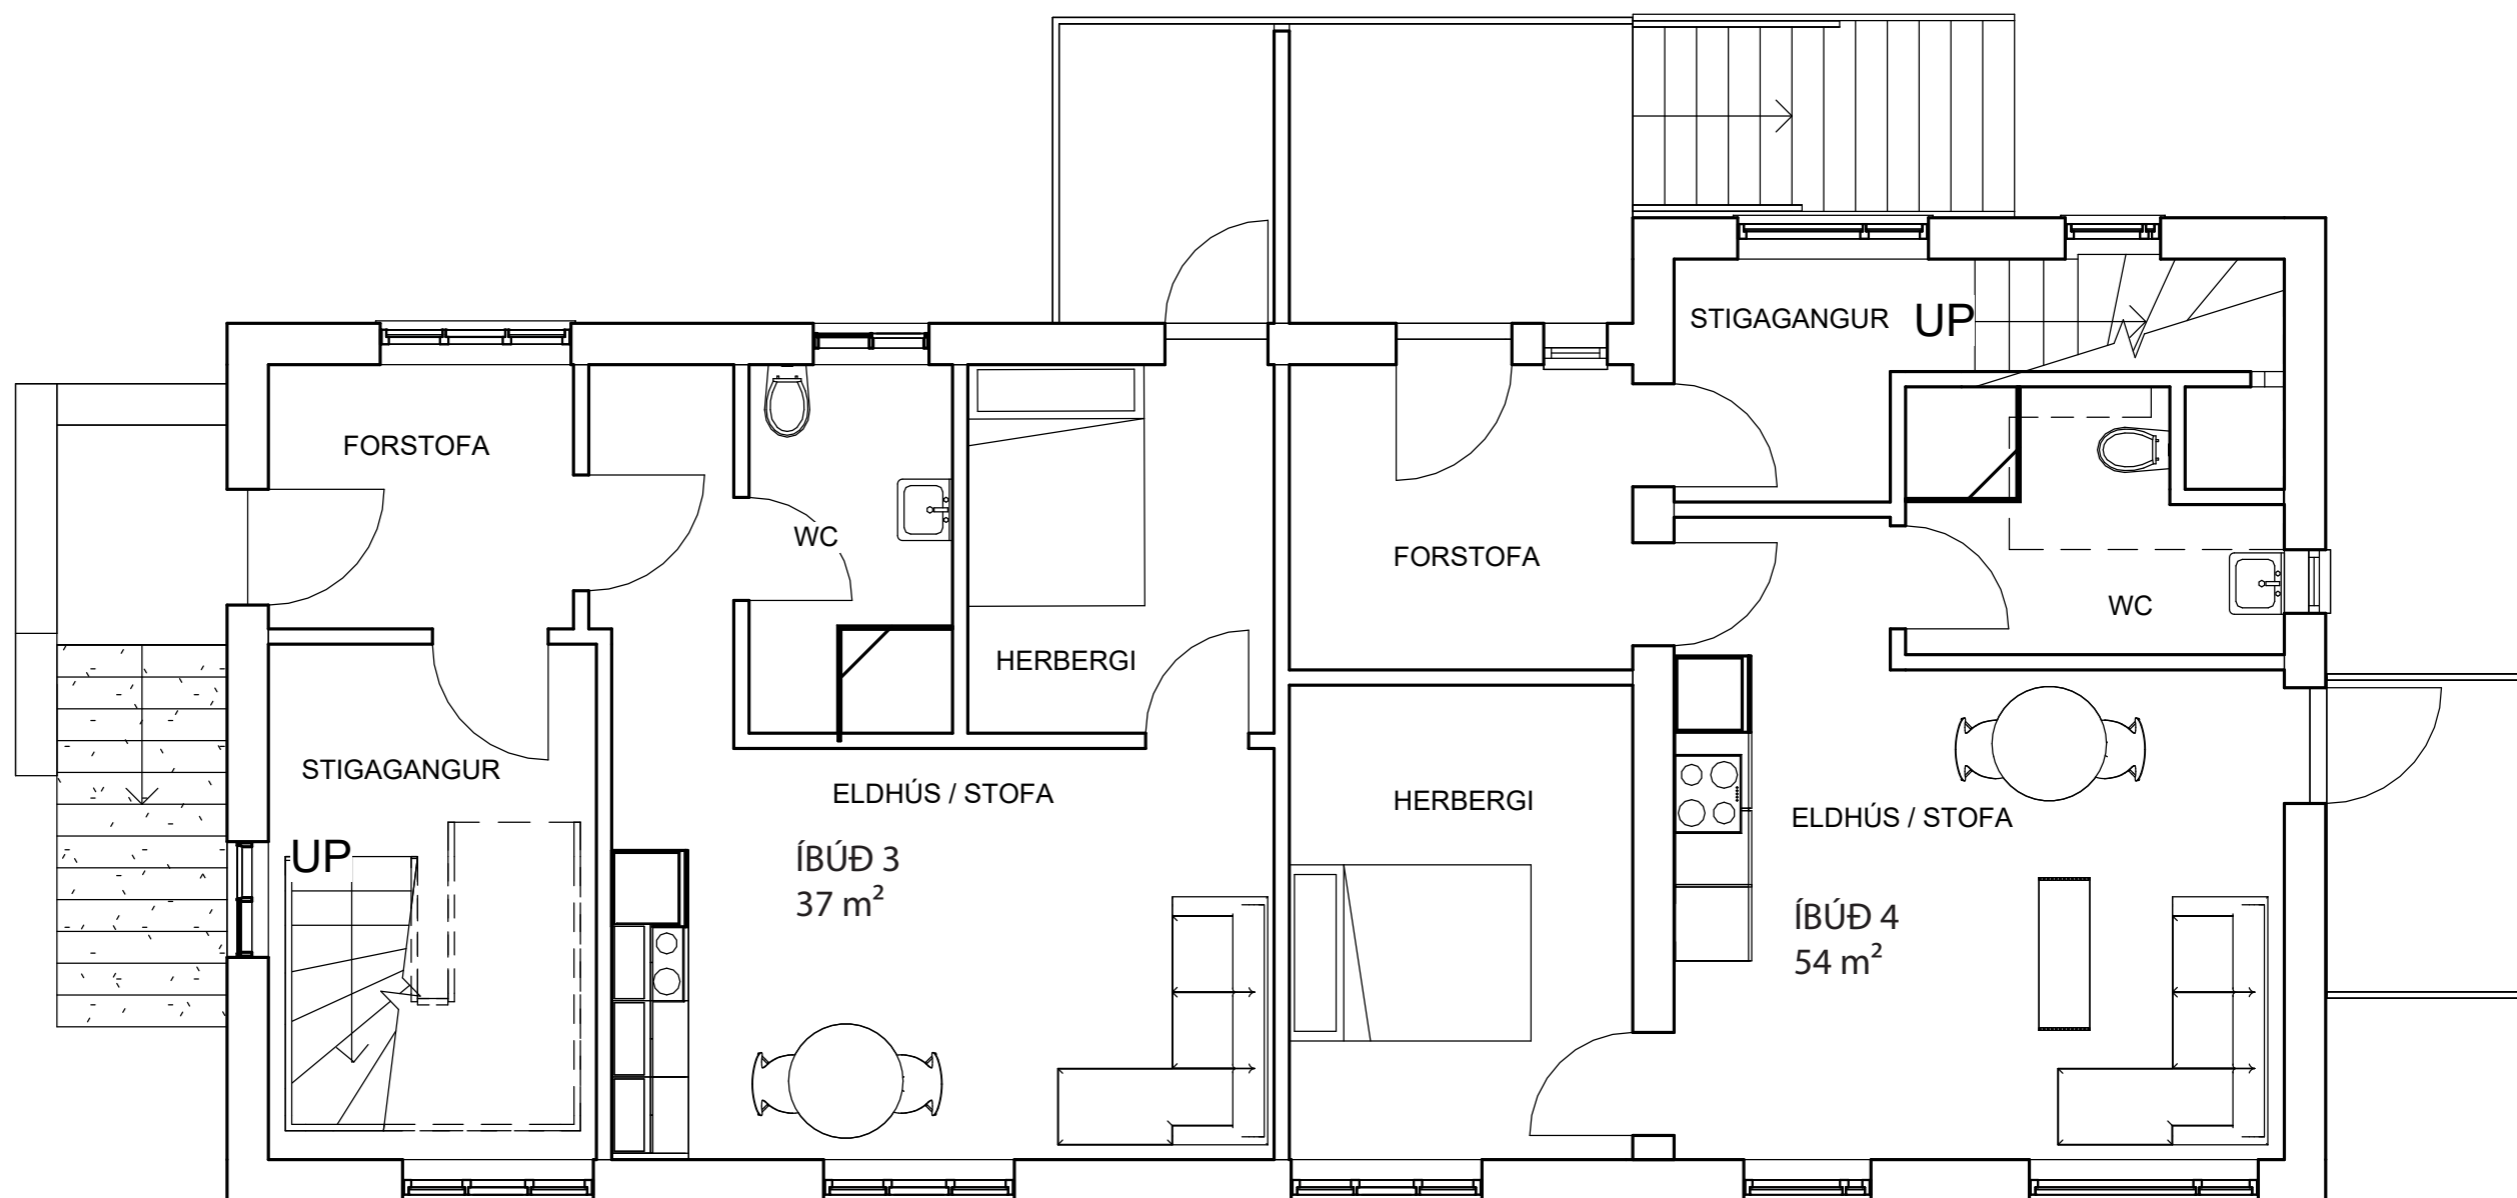

2 . H Æ Ð

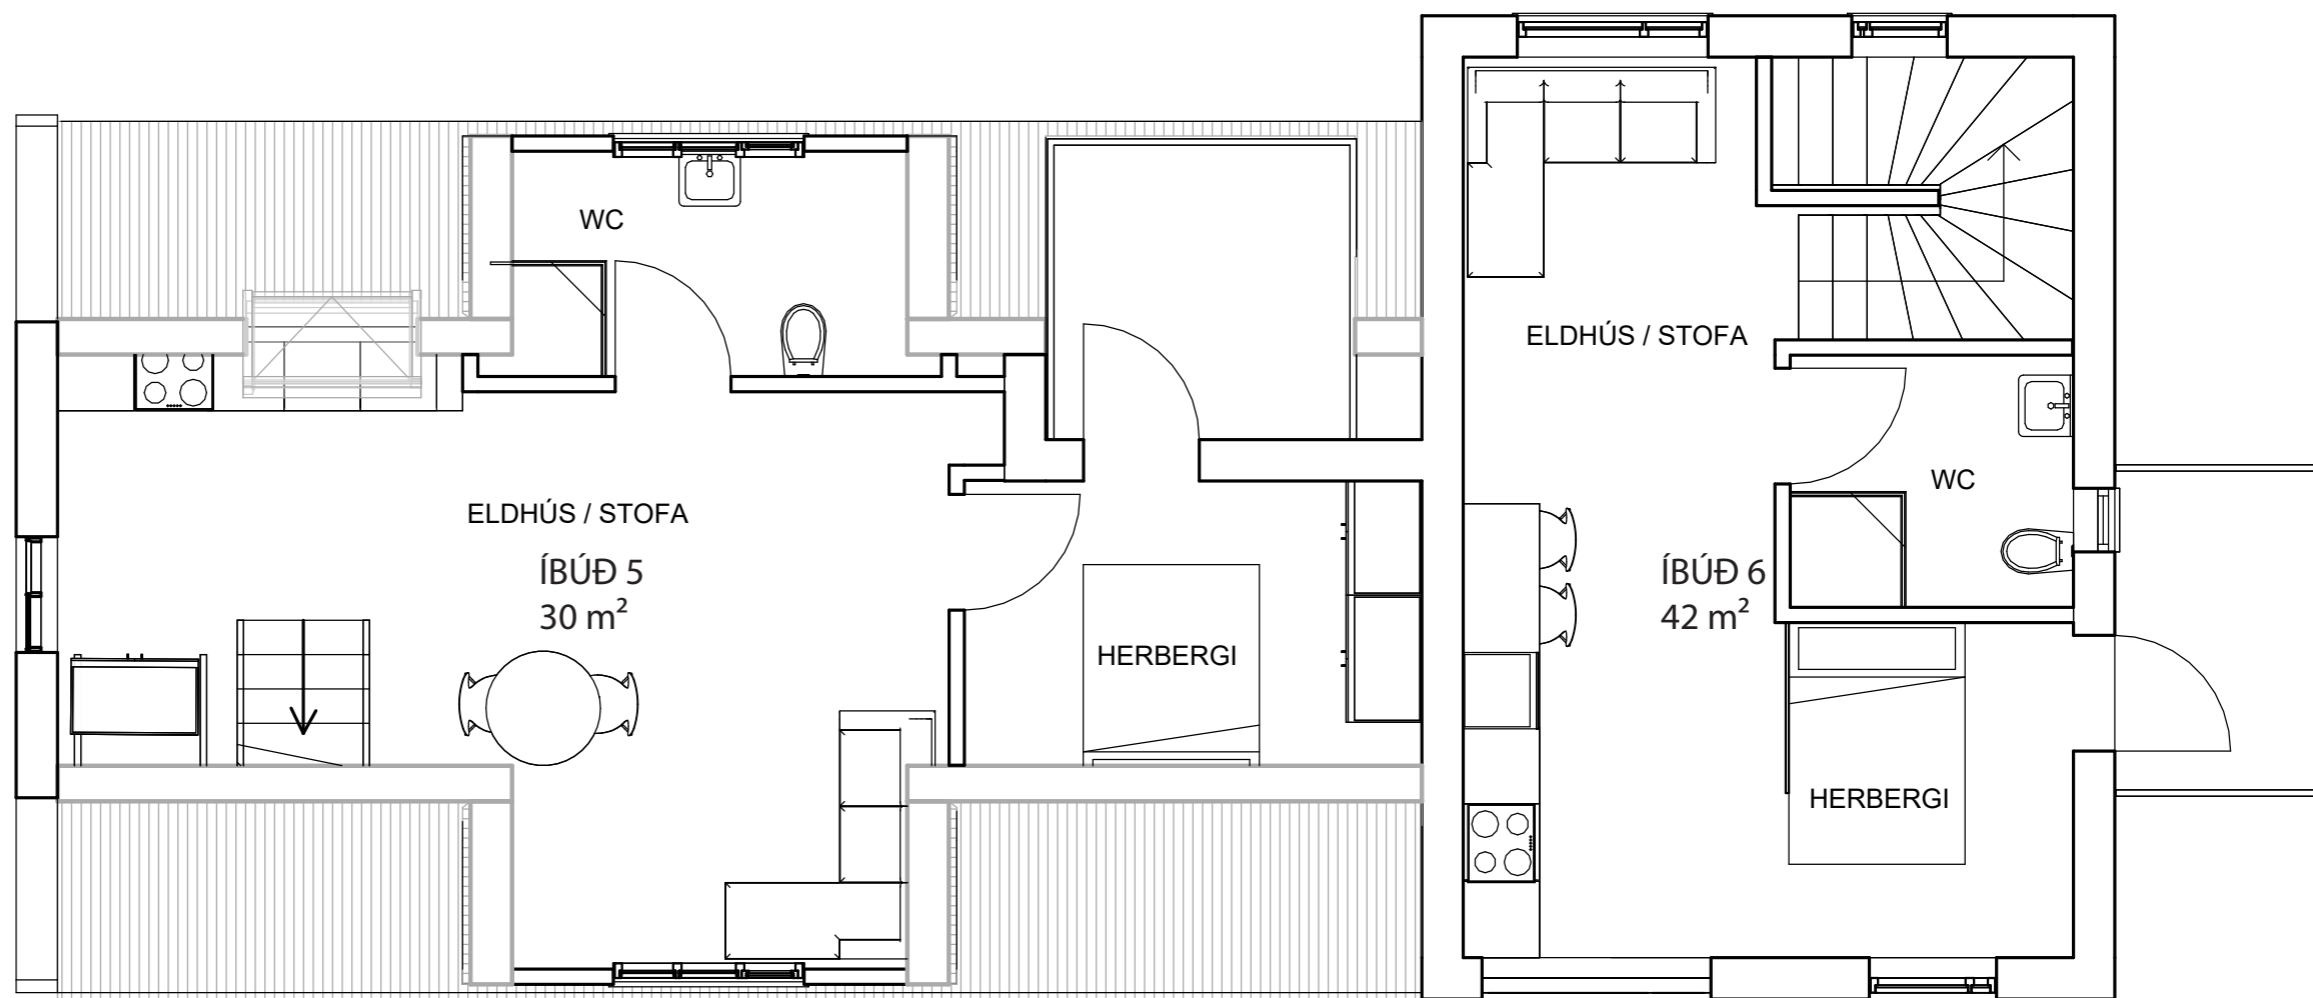

3 . H Æ Ð




**Norð-Austur**



**Norður**  
1 : 100




**Vestur-Suður**

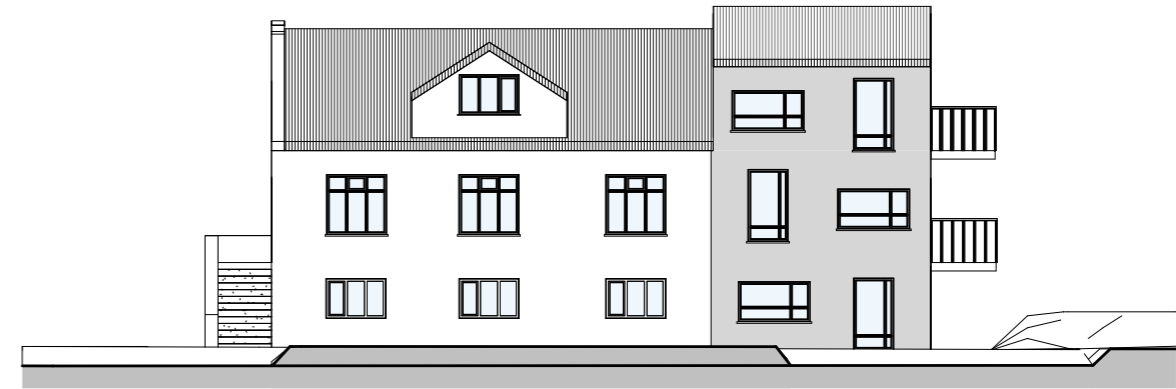

**Suður**  
1 : 100



**Norður**

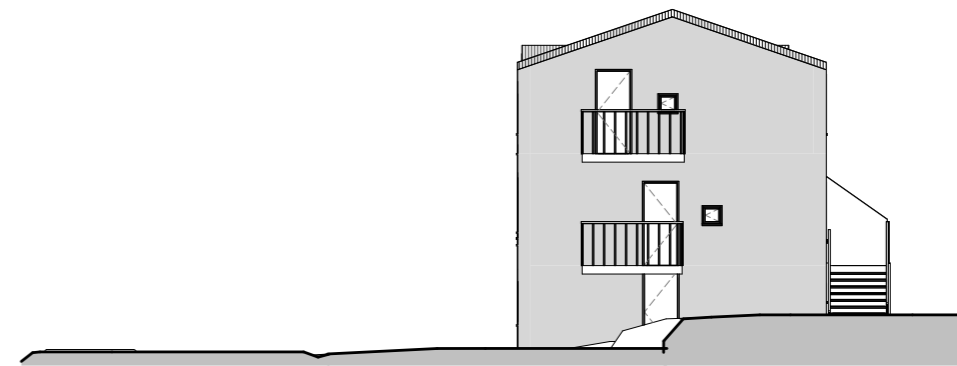

**Austur**  
1 : 100