
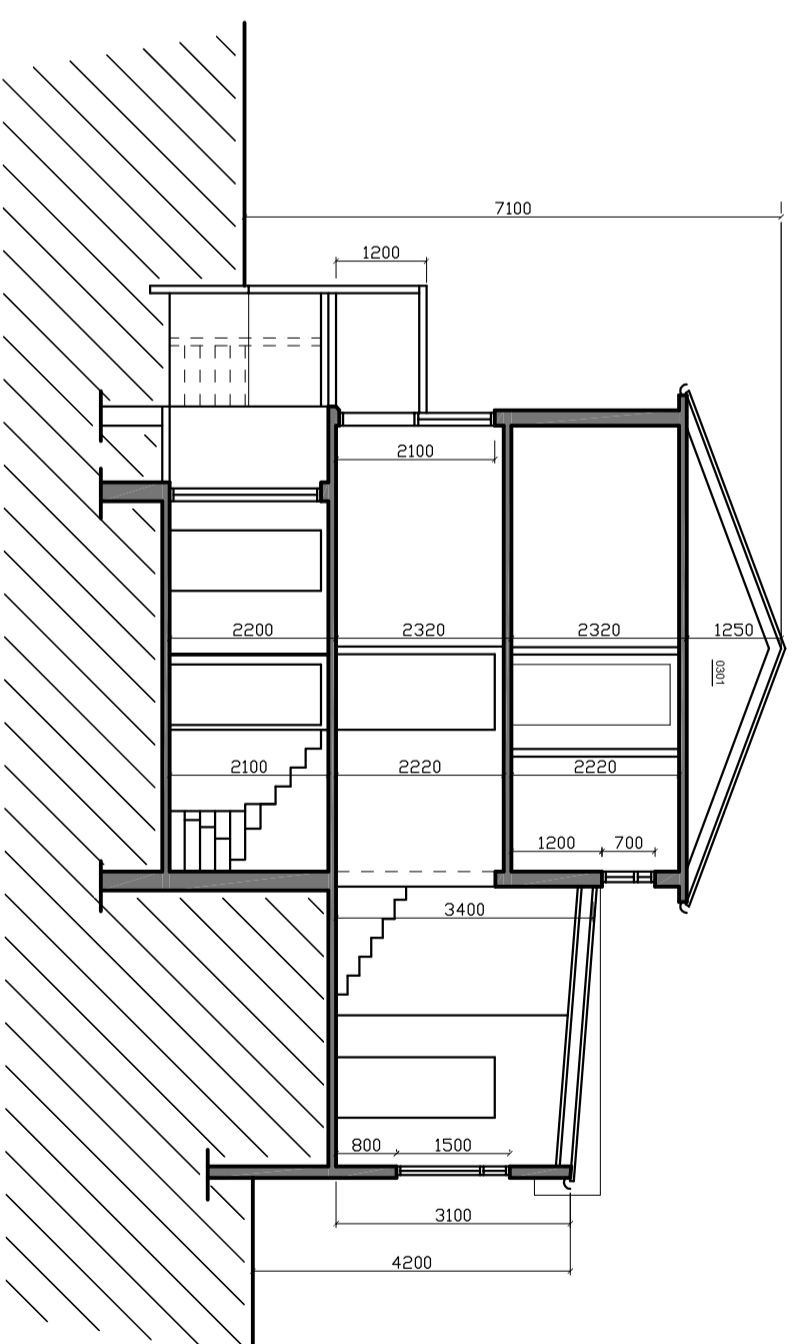
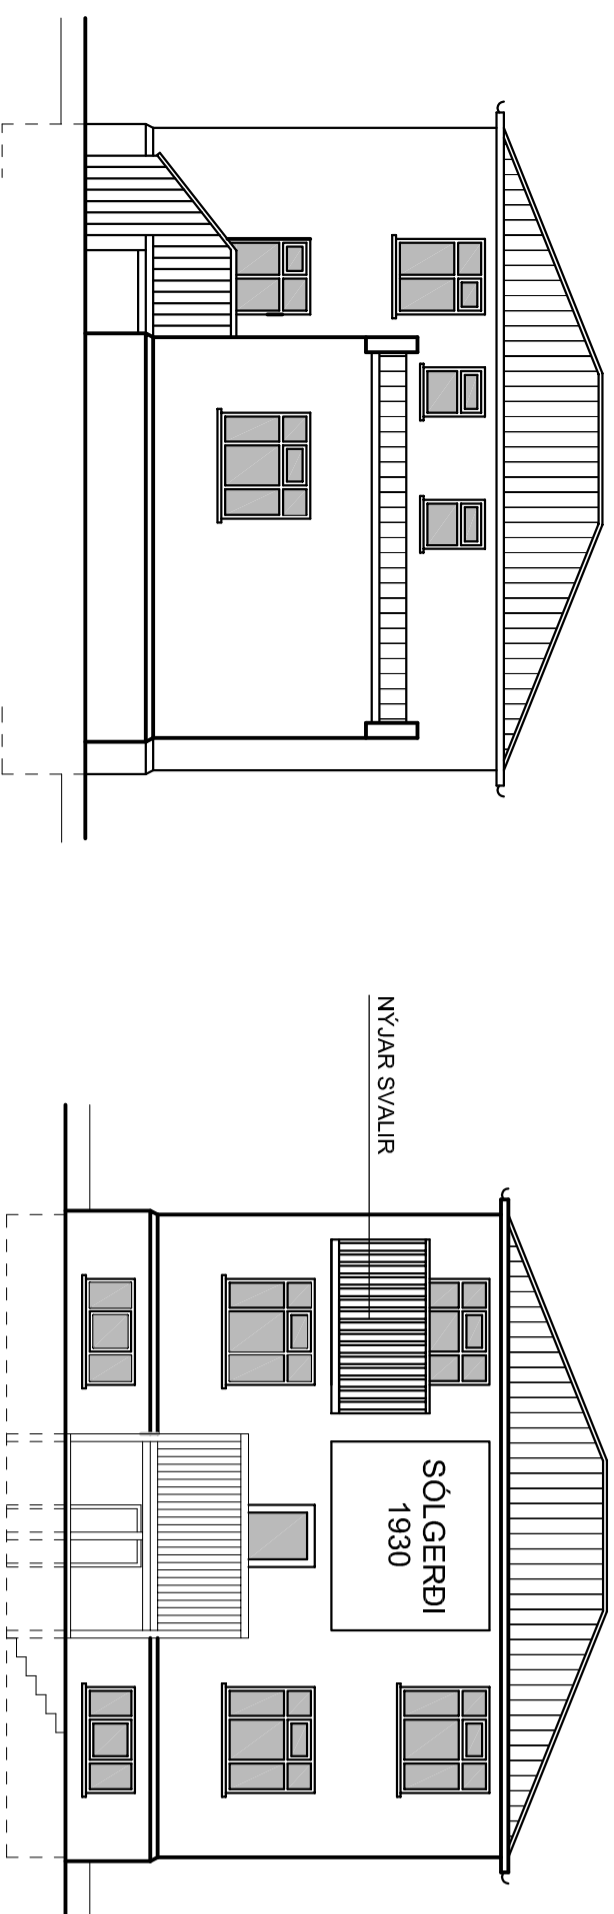


# Hafnarbraut 20, Höfn í Hornafirði

## FYRIRSPURNARTEIKNING

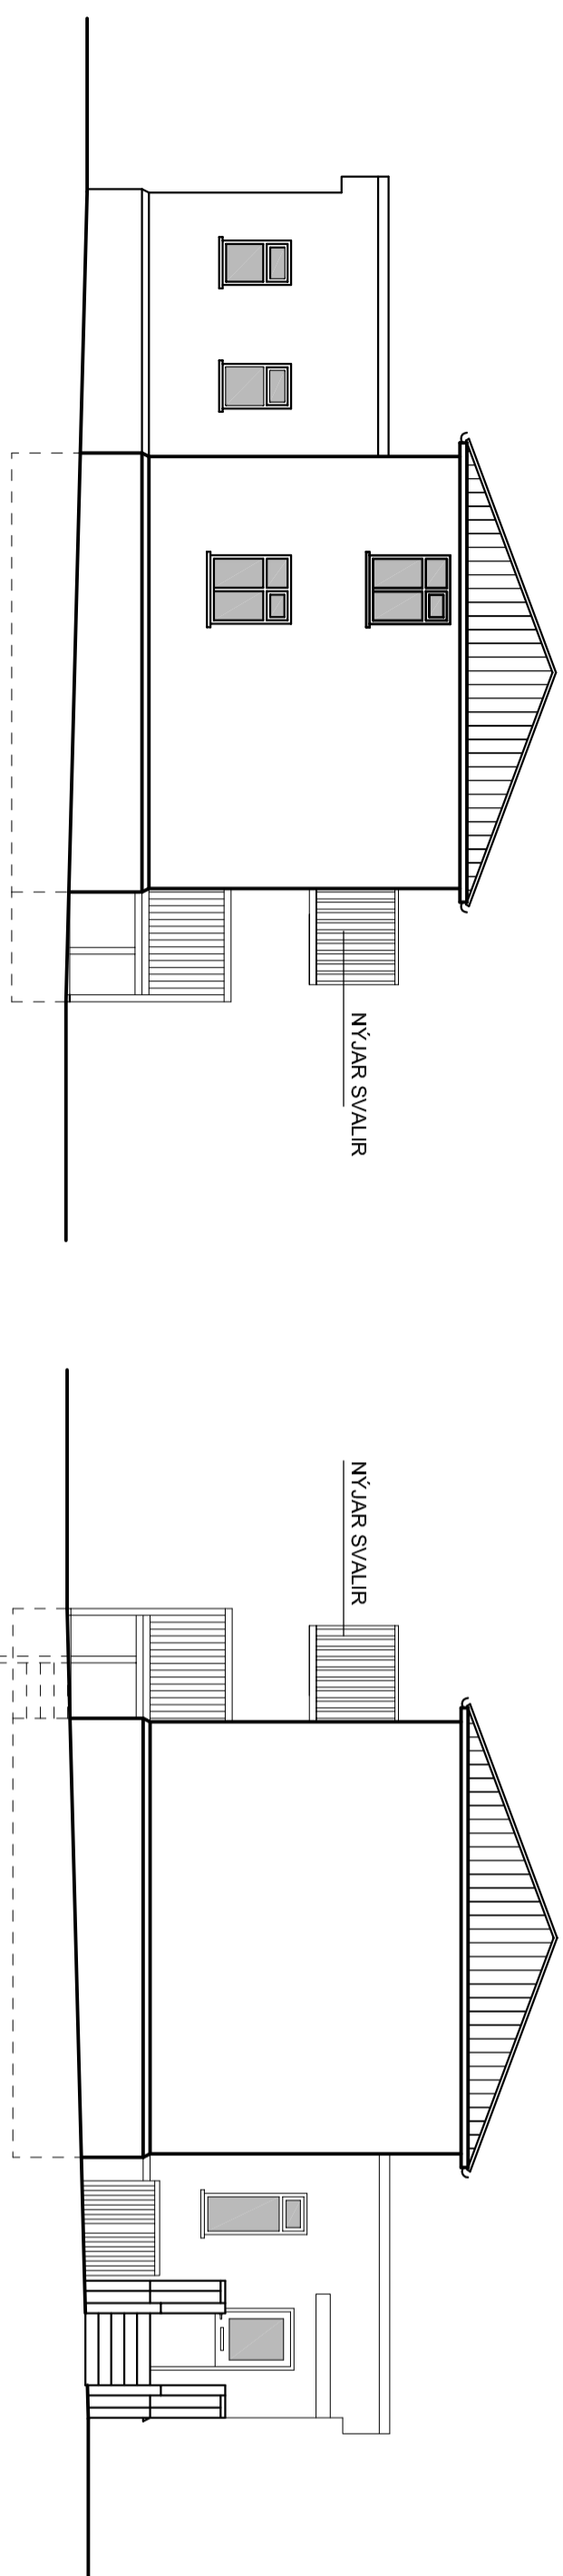

Breyting: Dags: Lýsing:

**ARKITEKTAstofan Austurvöllur**  
FLUDASEL 66, 109 REYKJAVÍK  
arkausi@medalis

KRISTJÁN BJARNÁSSON  
BYGGI.FI, BH IS 696-6930  
Kf: 120089-9479

KJARTAN JÓNSSON  
MANN-LARK, S 552 8660  
Kf: 2301462109

VERKFN: **HAFNARBRAUT 20**  
**HÖFN Í HORNAFIRÐI**

TEIKNING: **ÚTLIT, SNIÐ**

DAGS/TEKNAÐ: 16.04.2016/KB | BREYTING:

SIGN:

MÆLIKI: 1:100 | VERK NR: **A-309** | TEIKN NR: **A-2**